


RESIDENCE RENOVATION

, Laval, QC



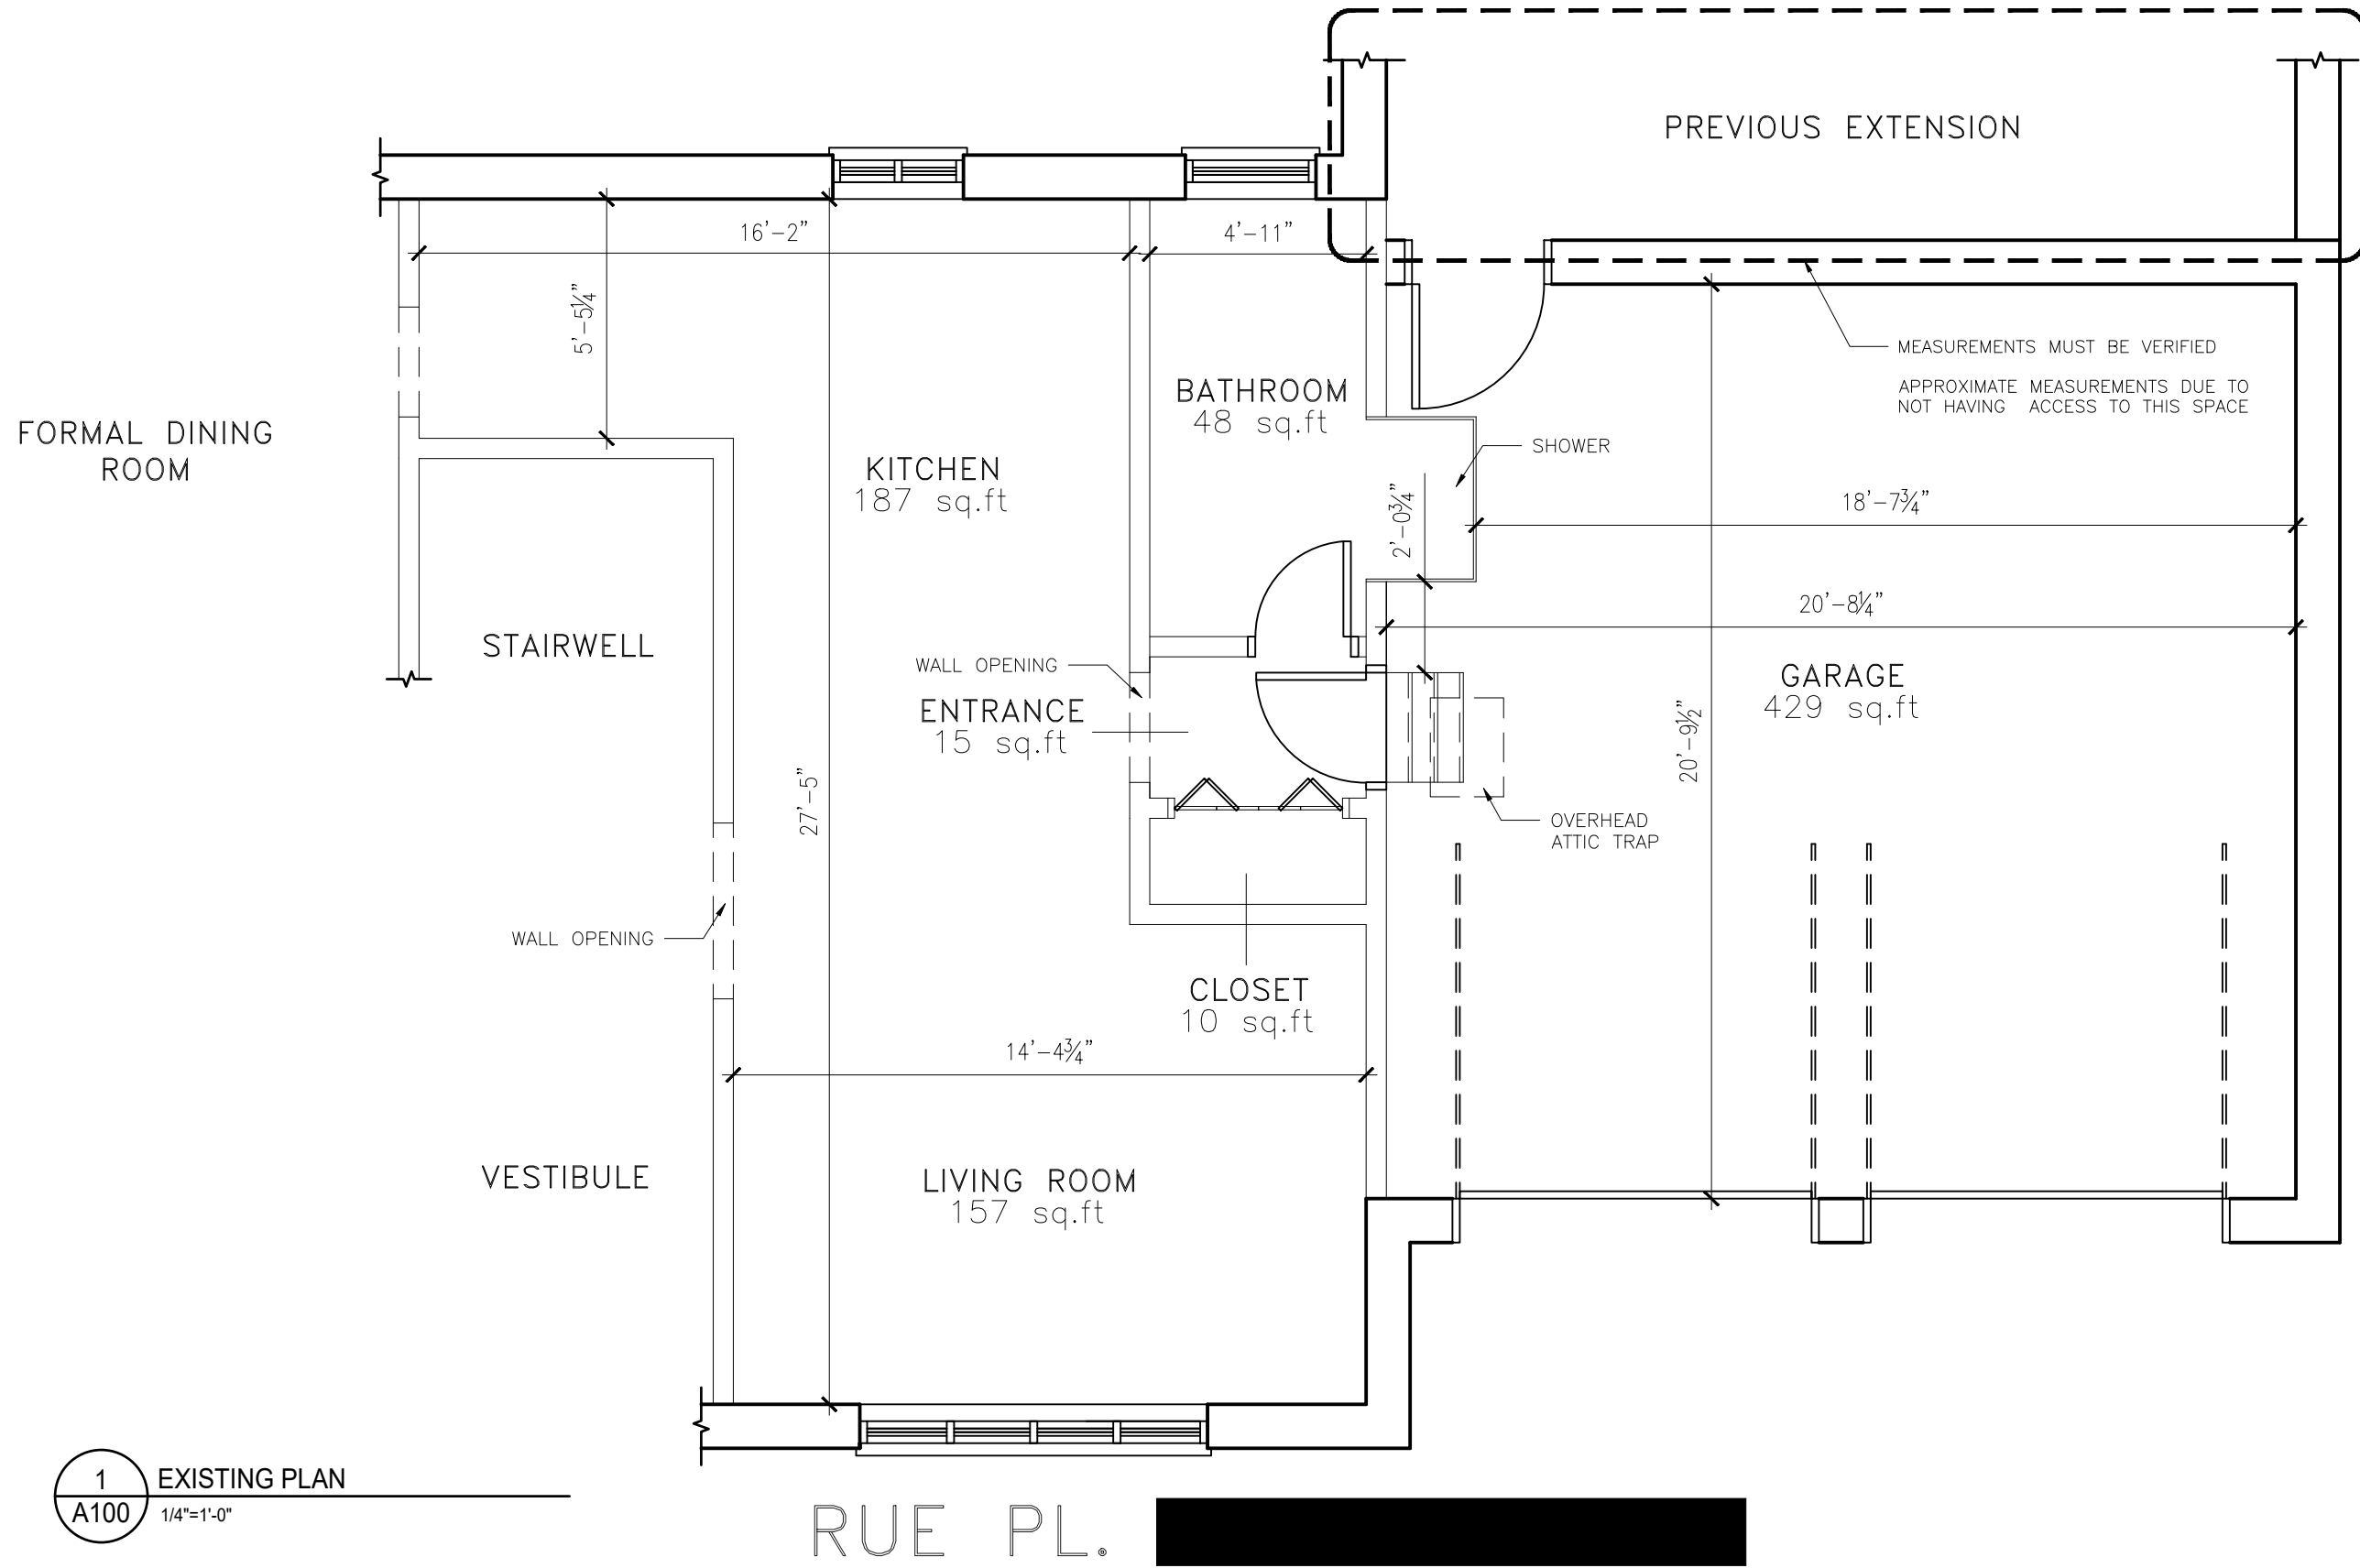

1 EXISTING PLAN
A100 1/4"=1'-0"



KITCHEN REMODEL & BATHROOM EXTENSION



RESIDENCE

NOTES

PLANS ARE NOT CERTIFIED AND ARE SIMPLY FOR GENERAL LAYOUT FOR CONTRACTOR.
ALL INTERIOR WALLS ARE 5 1/2" THICK & EXTERIOR ENVELOPE WALLS ARE 1'-0" THICK.


REVISIONS

SUBMISSION01	22/02/22	

GOUNTOUSSOUDIS RESIDENCE

DATE 22/02/22
SCALE AS INDICATED
DRAWN BY M.S.
VERIFIED BY M.S.
PROJECT # 00004

A100

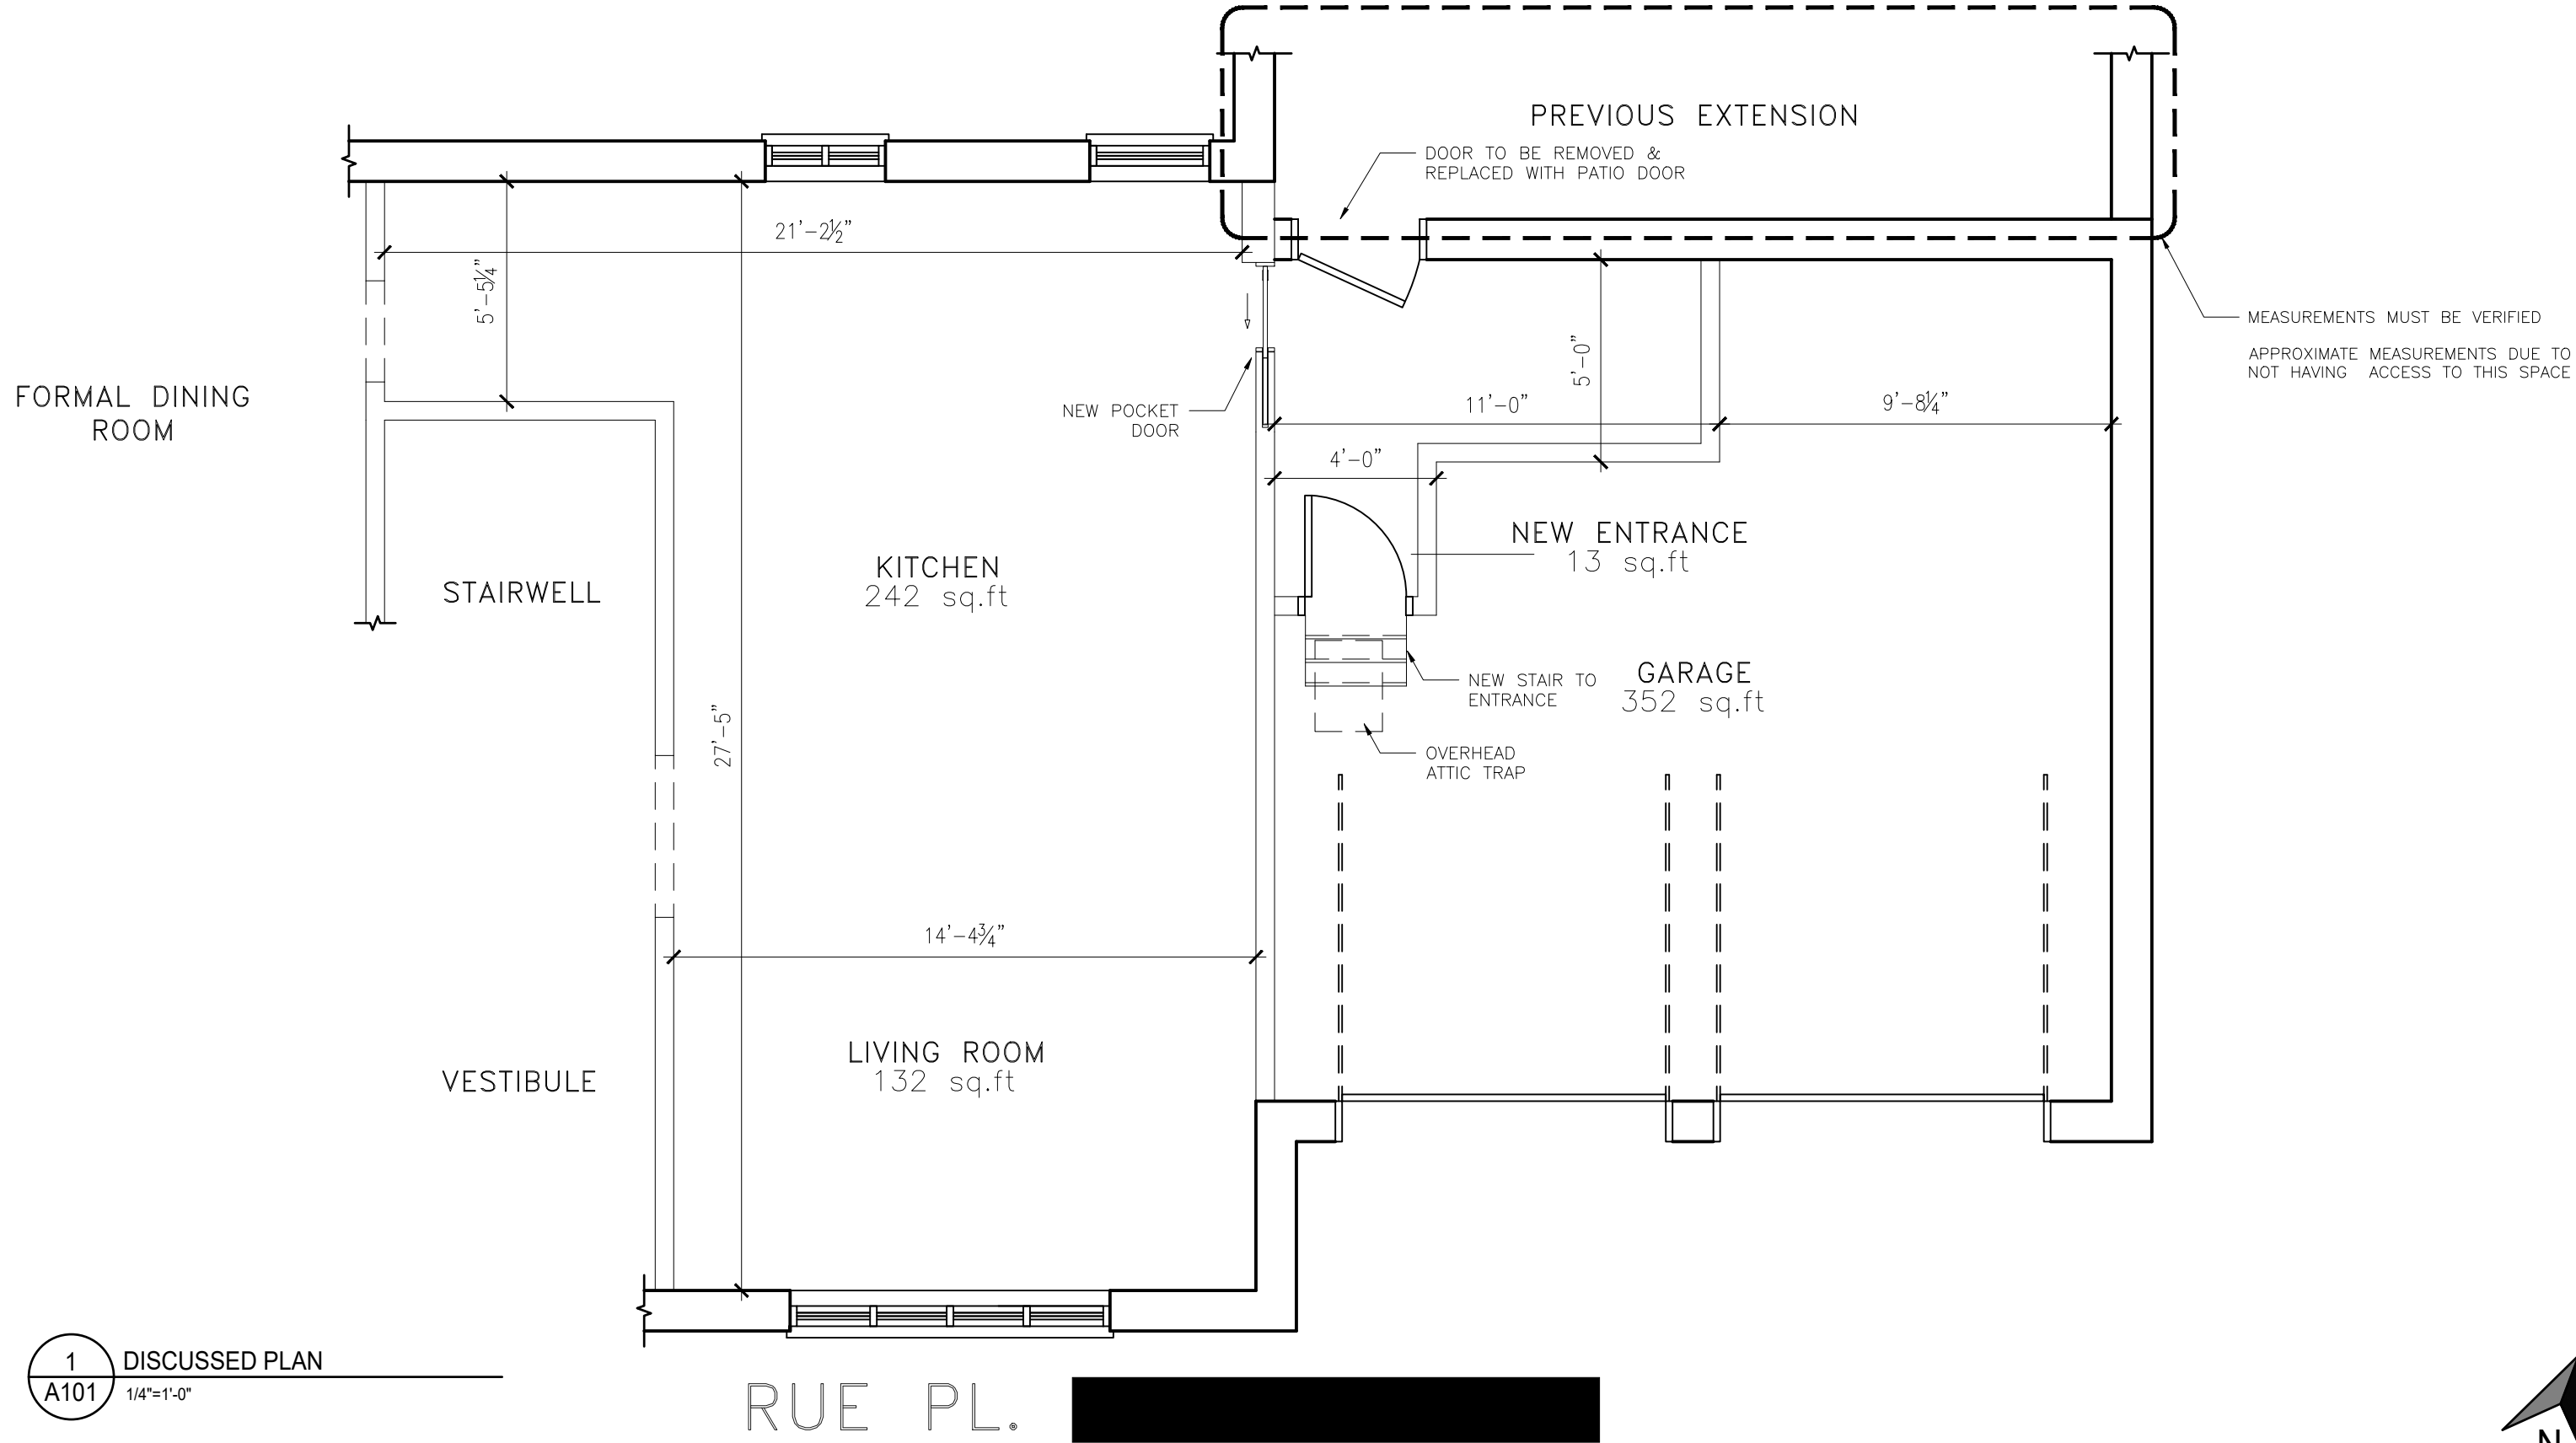

1 DISCUSSED PLAN
A101 1/4"=1'-0"



KITCHEN REMODEL & BATHROOM EXTENSION



RESIDENCE


NOTES
PLANS ARE NOT CERTIFIED AND ARE SIMPLY FOR GENERAL LAYOUT FOR CONTRACTOR.
ALL INTERIOR WALLS ARE 5 1/2" THICK & EXTERIOR ENVELOPE WALLS ARE 1'-0" THICK.

REVISIONS	
SUBMISSION01	22/02/22

GOUNTOUSSOUDIS RESIDENCE

DATE 22/02/22
SCALE AS INDICATED
DRAWN BY M.S.
VERIFIED BY M.S.
PROJECT # 00004

A101

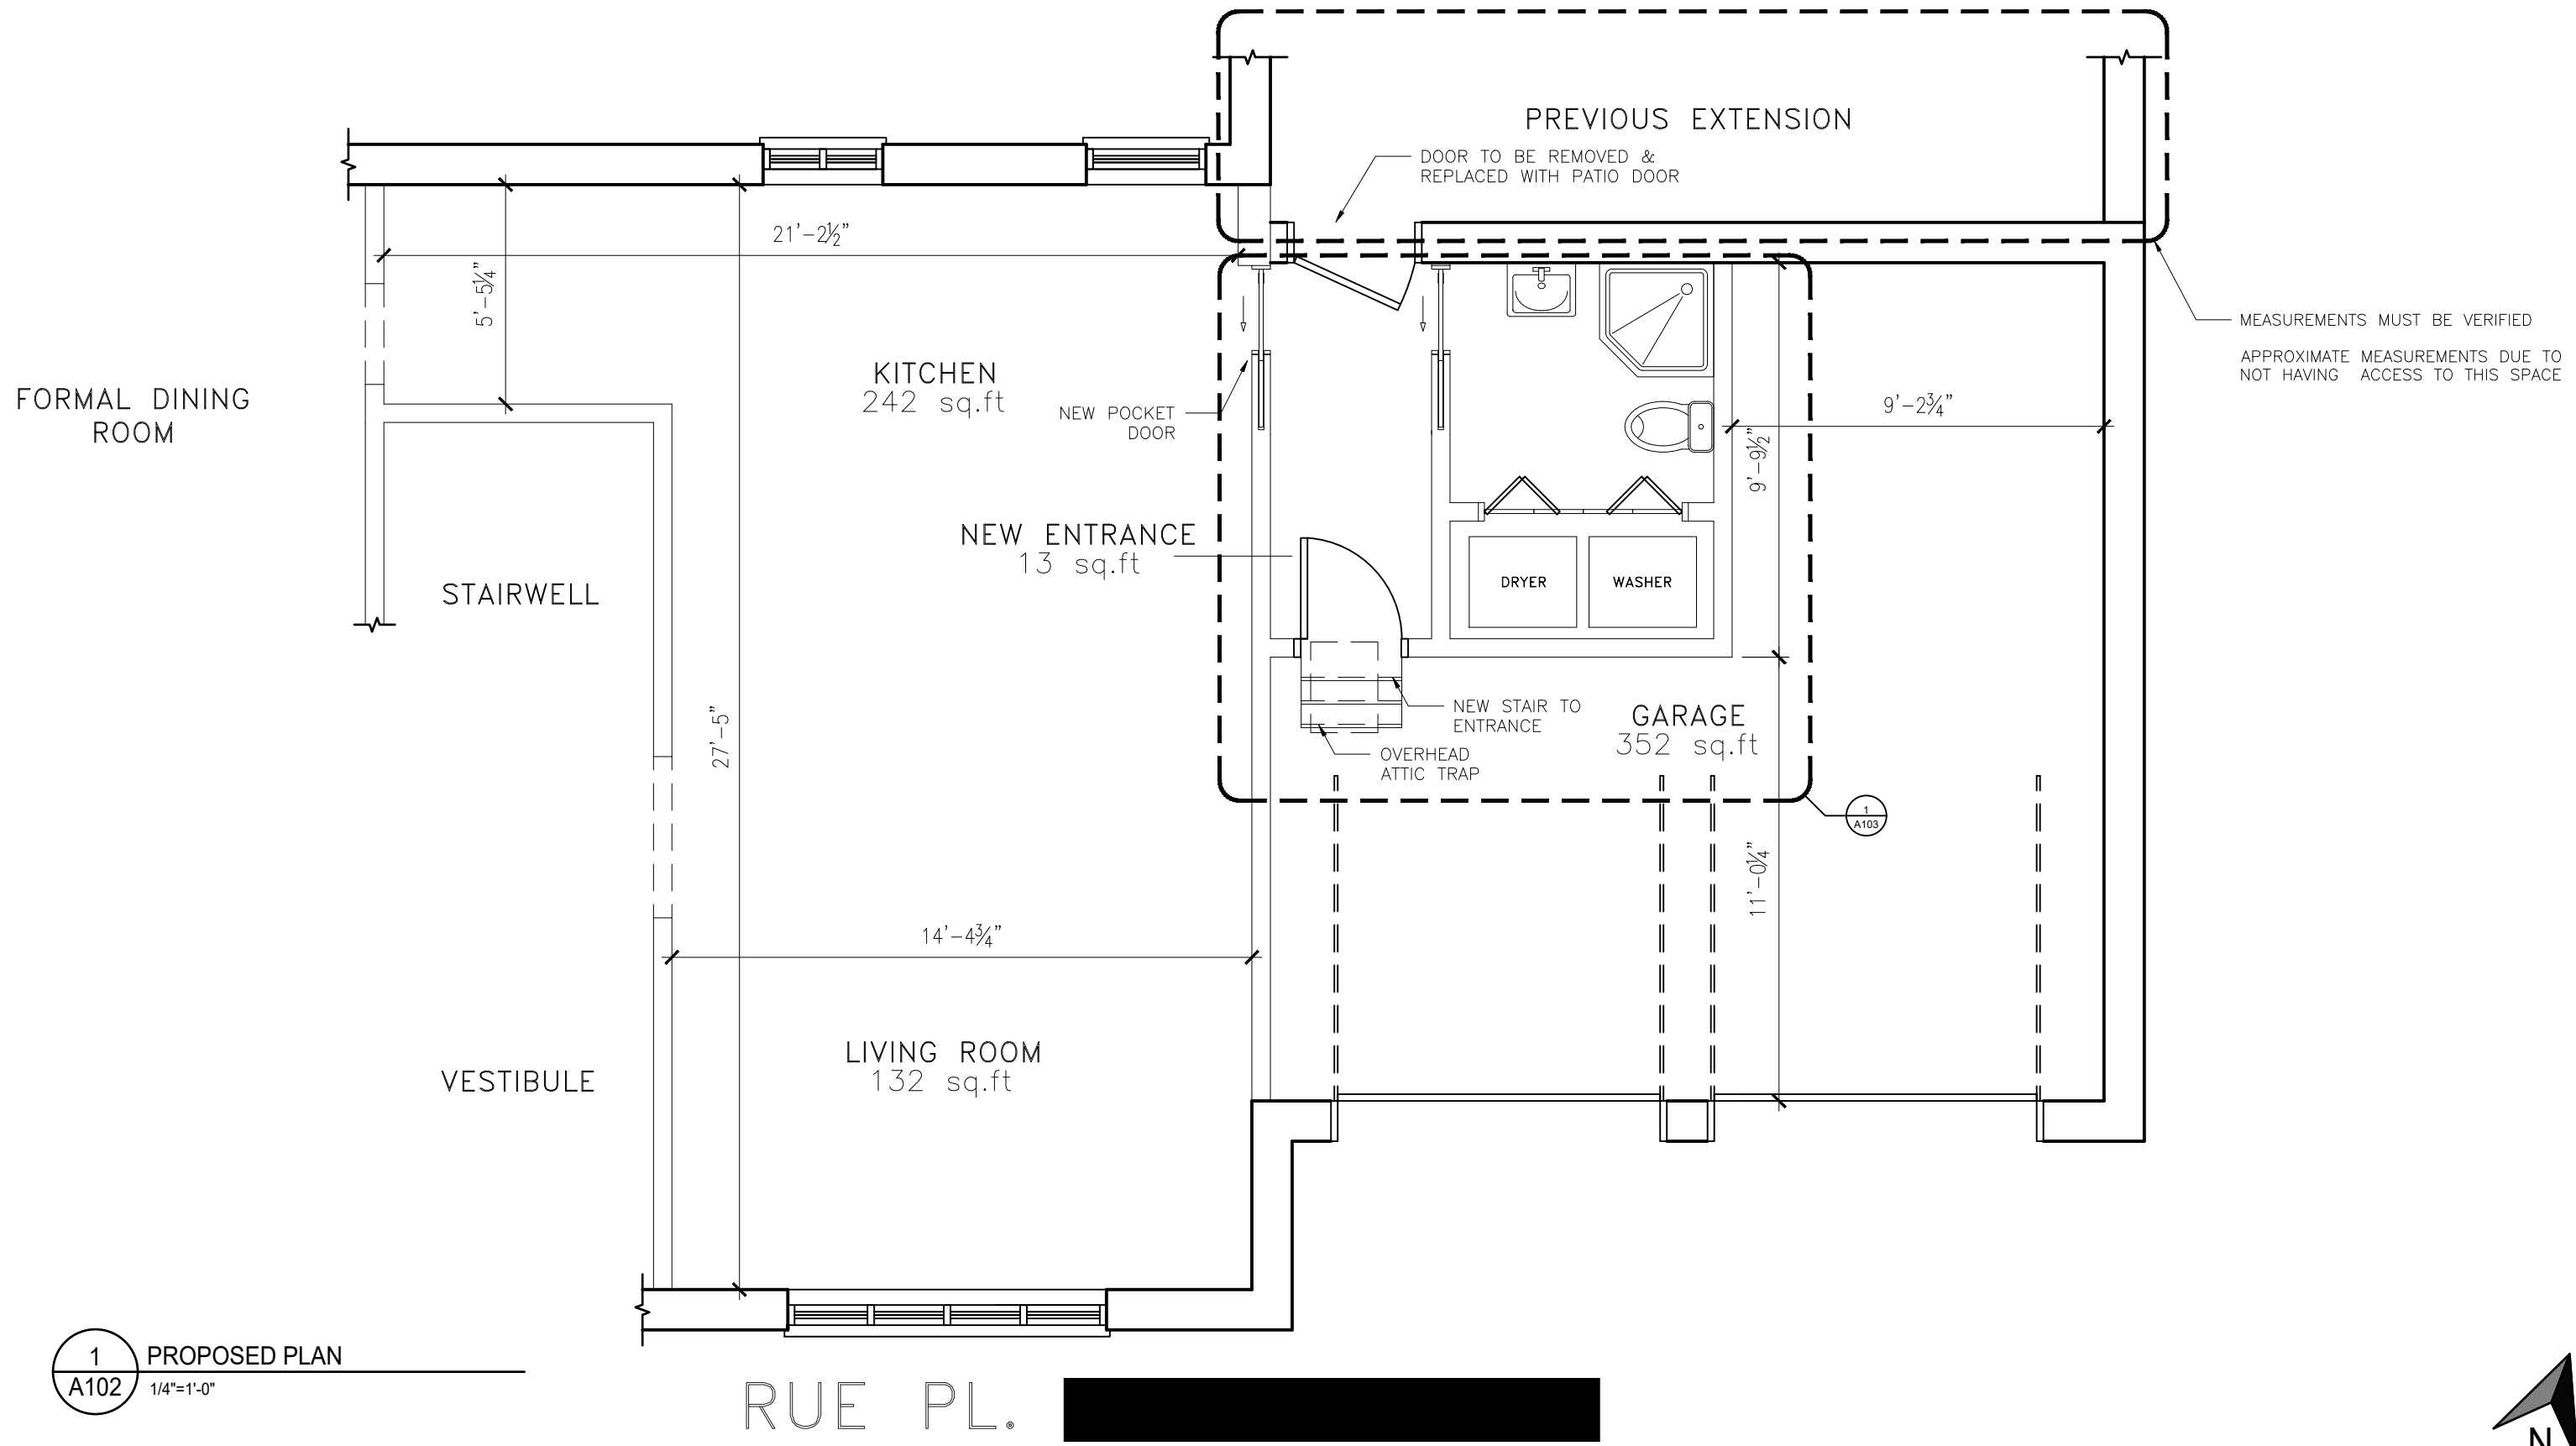

1 PROPOSED PLAN
A102 1/4"=1'-0"

RUE PL. [REDACTED]



KITCHEN REMODEL & BATHROOM EXTENSION



RESIDENCE


NOTES
PLANS ARE NOT CERTIFIED AND ARE SIMPLY FOR GENERAL LAYOUT FOR CONTRACTOR.
ALL INTERIOR WALLS ARE 5 1/2" THICK & EXTERIOR ENVELOPE WALLS ARE 1'-0" THICK.

REVISIONS	
SUBMISSION01	22/02/22

GOUNTOUSSOUDIS RESIDENCE

DATE 22/02/22
SCALE AS INDICATED
DRAWN BY M.S.
VERIFIED BY M.S.
PROJECT # 00004

A102

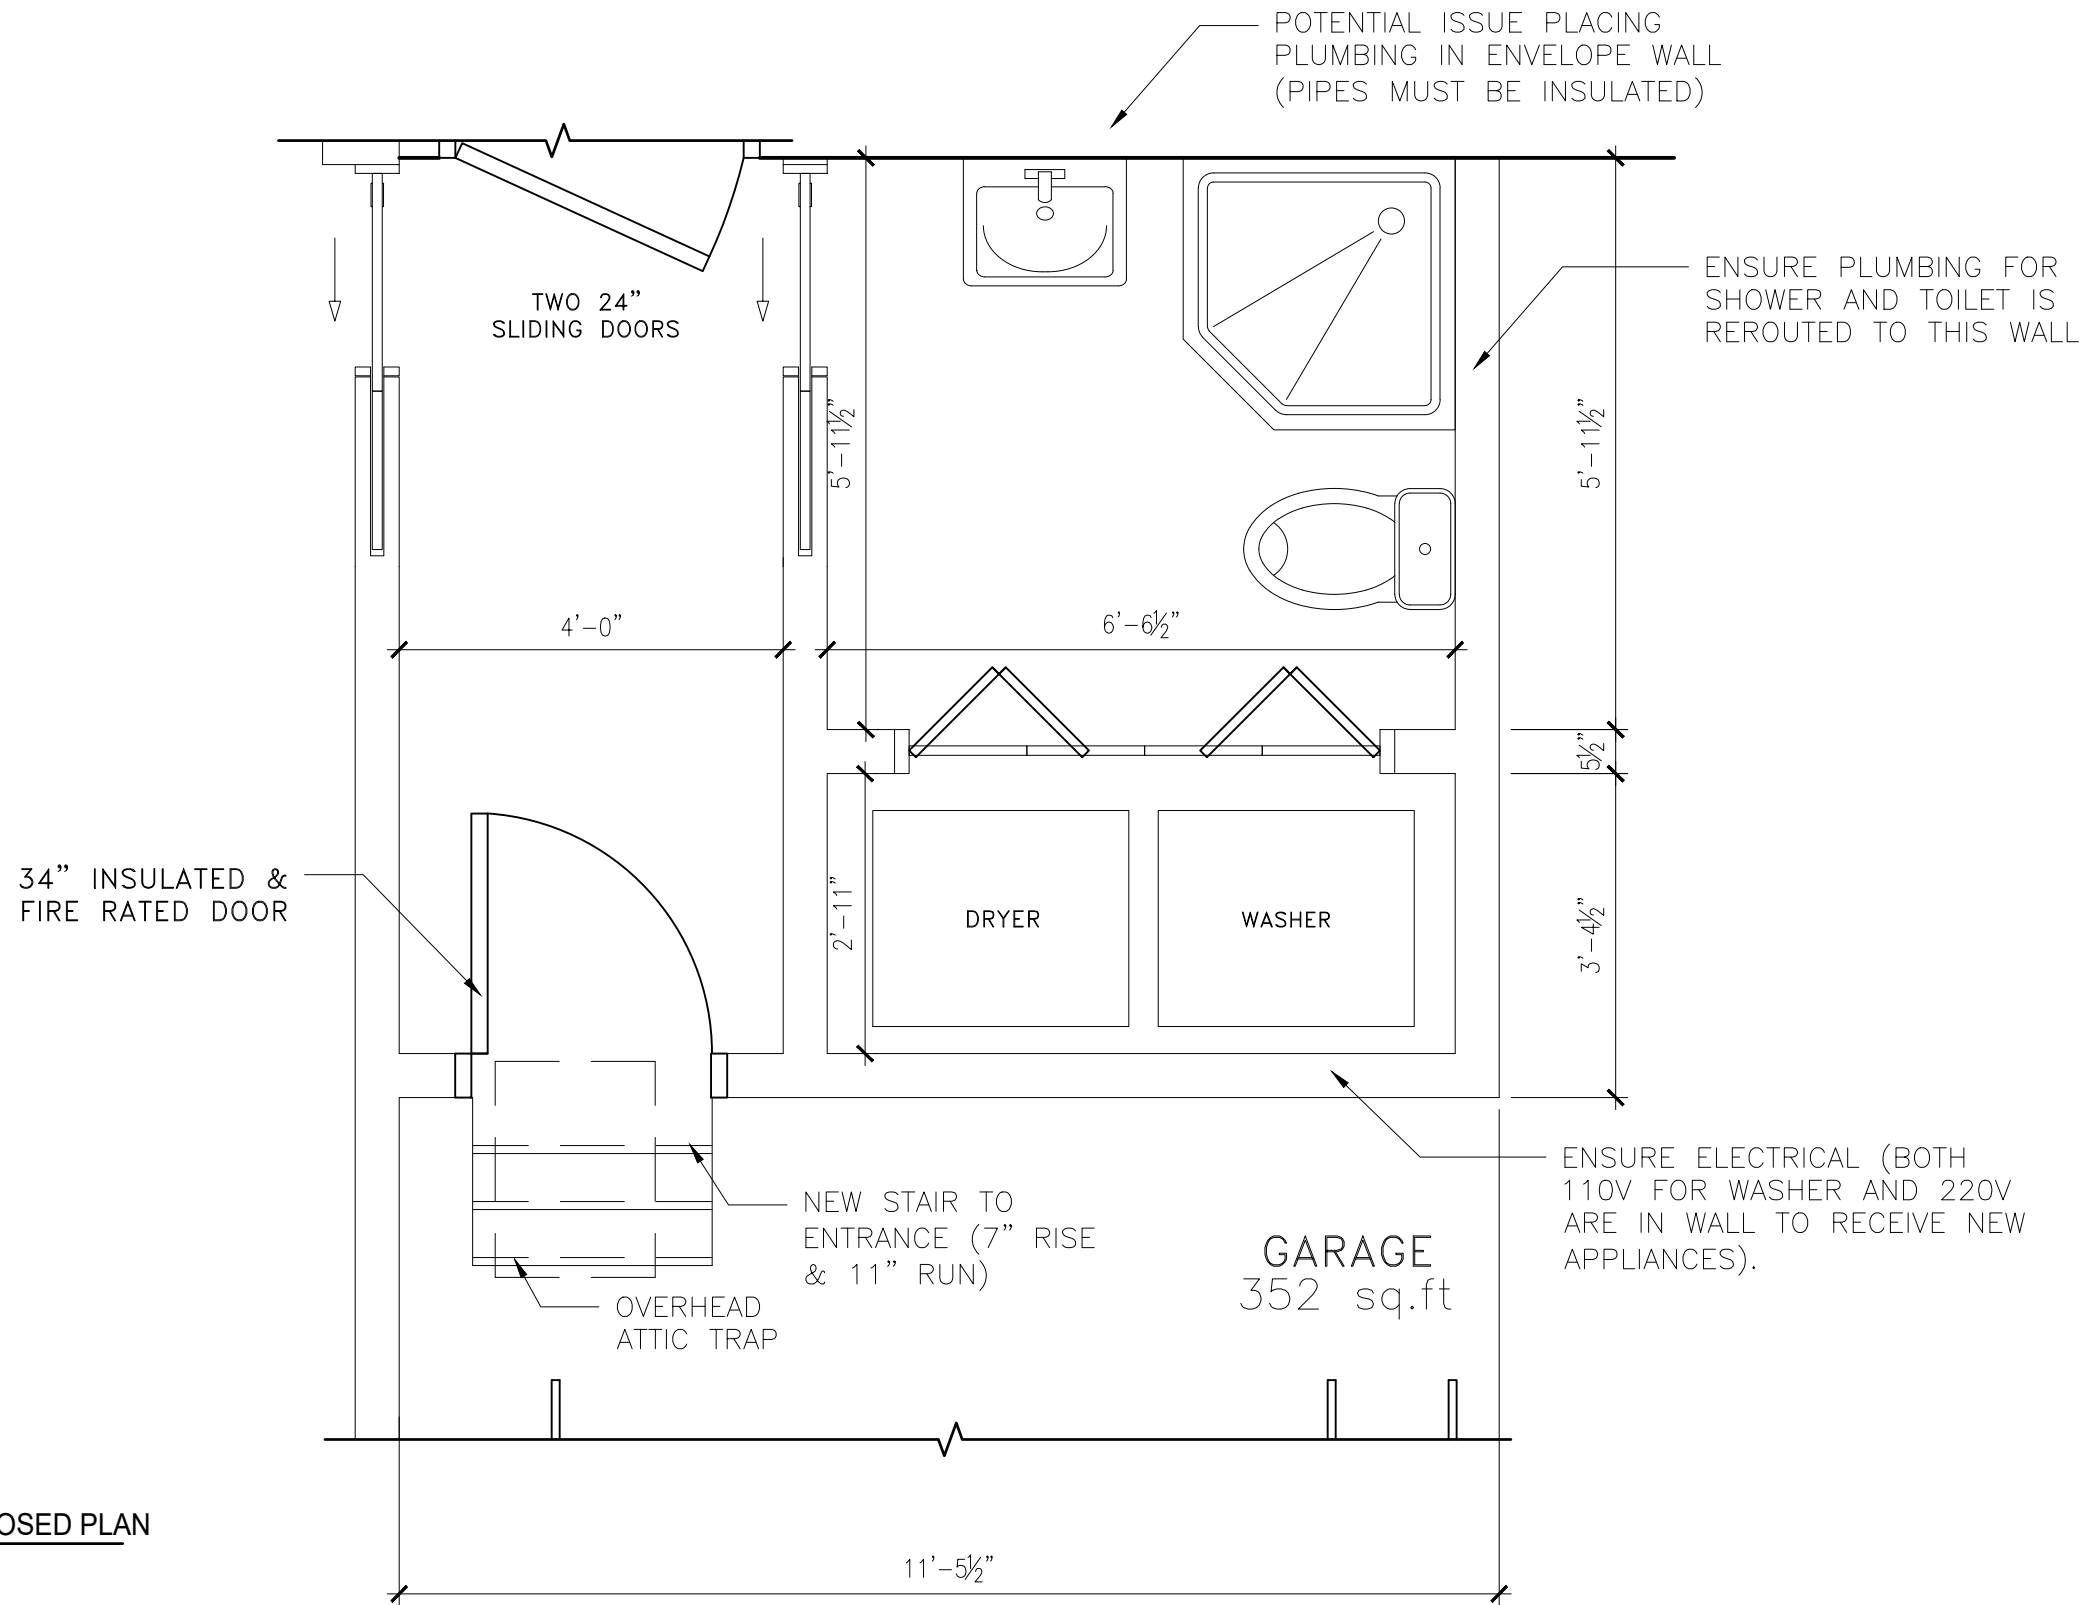

1 BLOWUP DETAIL - PROPOSED PLAN
A103 1/2"=1'-0"

KITCHEN REMODEL & BATHROOM EXTENSION



RESIDENCE

NOTES

PLANS ARE NOT CERTIFIED AND ARE SIMPLY FOR GENERAL LAYOUT FOR CONTRACTOR.
ALL INTERIOR WALLS ARE 5 1/2" THICK & EXTERIOR ENVELOPE WALLS ARE 1'-0" THICK.

REVISIONS

SUBMISSION01	22/02/22	

GOUNTOUSSOUDIS RESIDENCE

DATE 22/02/22
SCALE AS INDICATED
DRAWN BY M.S.
VERIFIED BY M.S.
PROJECT # 00004

A103